



CORTE Y - Y'

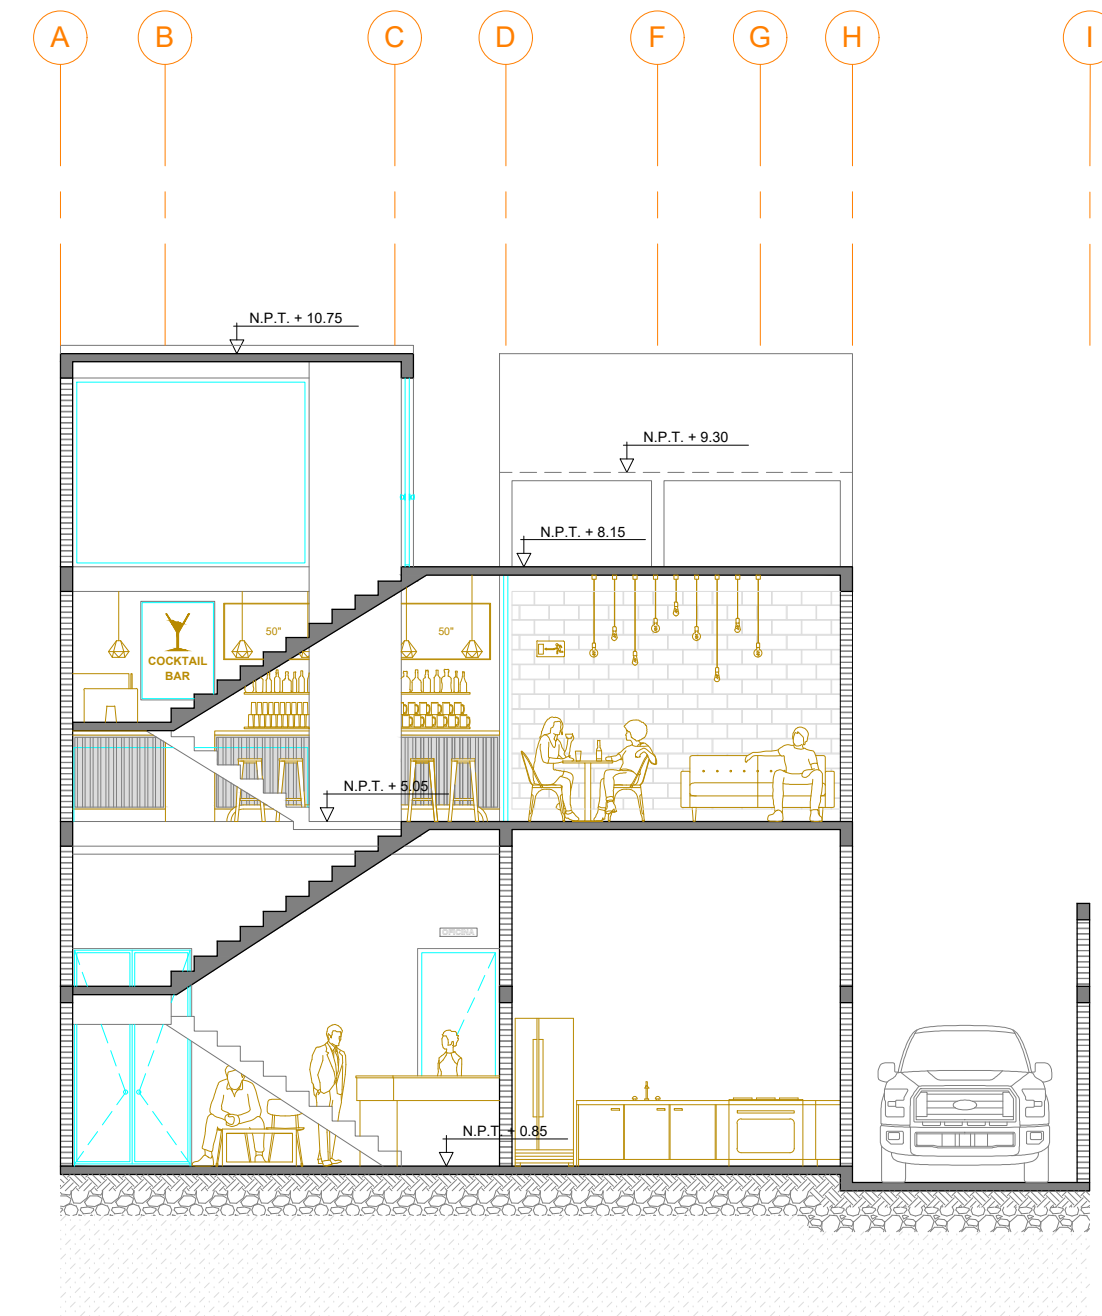

CORTE X - X'



FACHADA PRINCIPAL

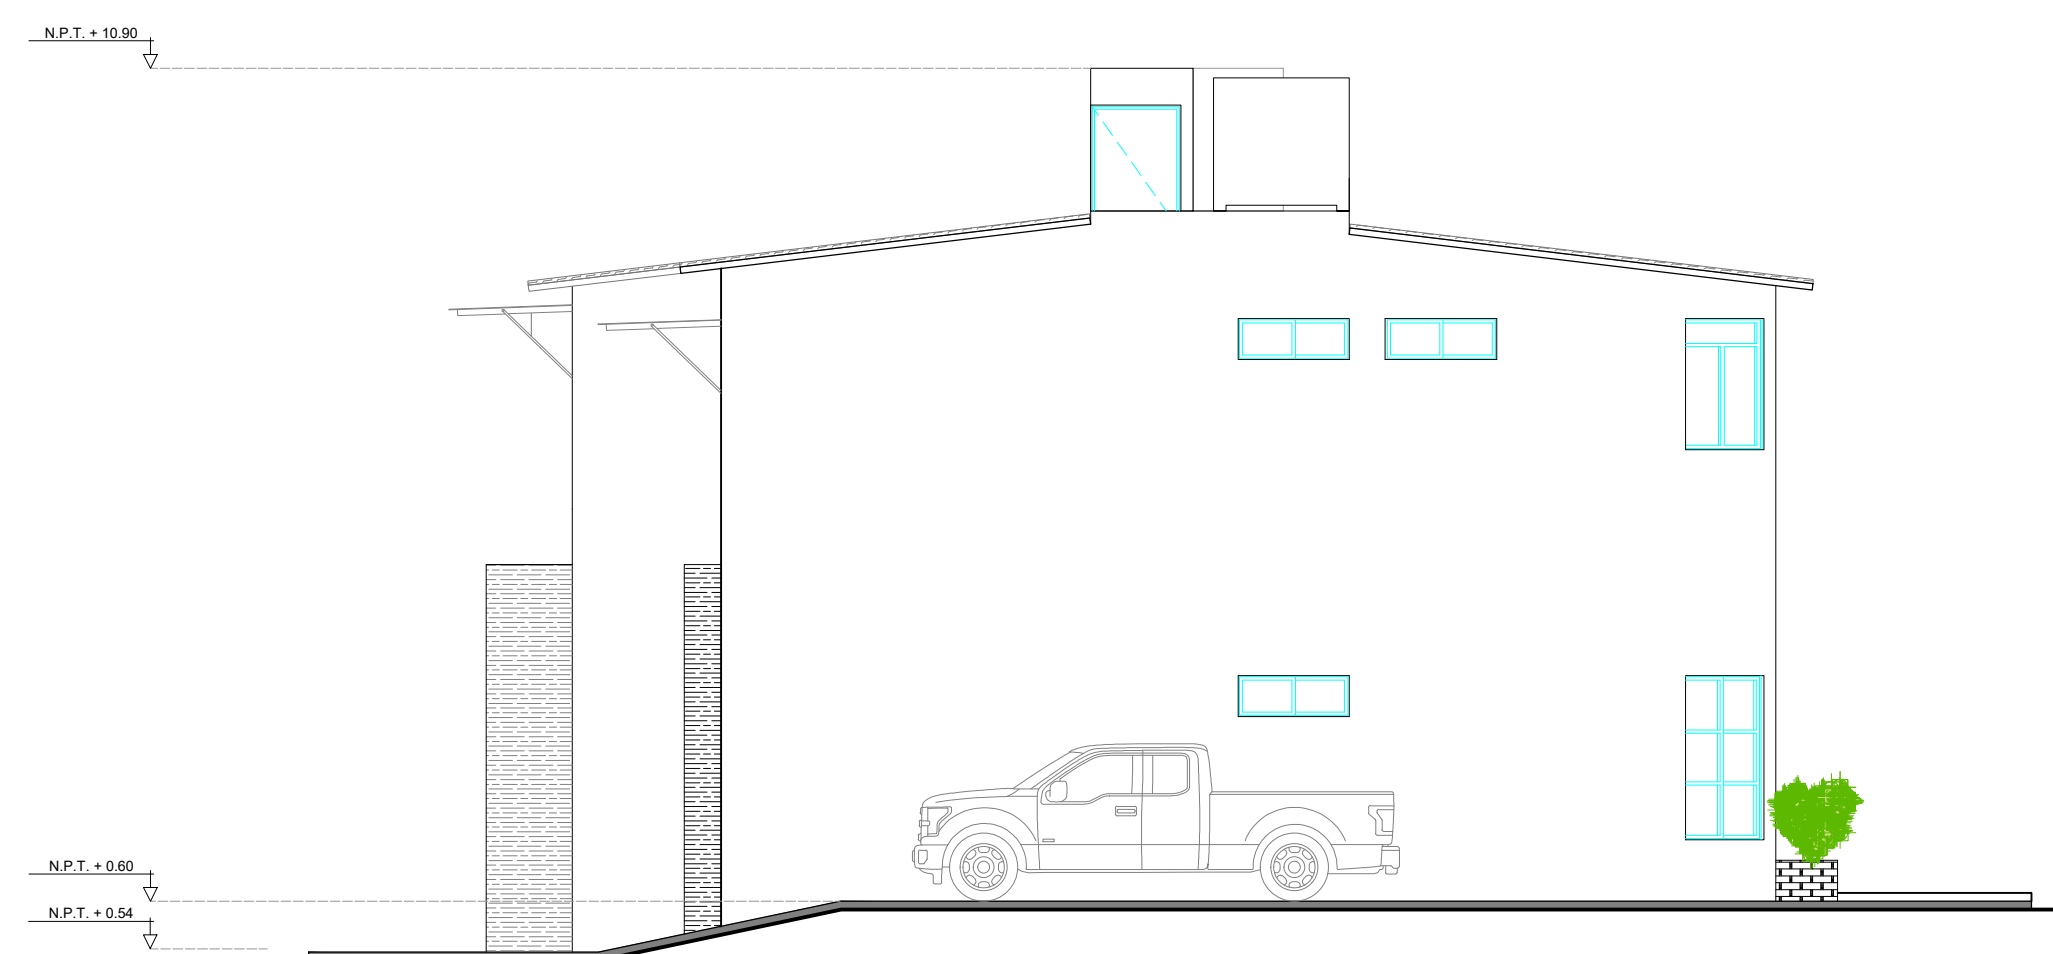

FACHADA SUR



FACHADA ESTE