



PLANTA ARQUITECTONICA EDIFICIO 1

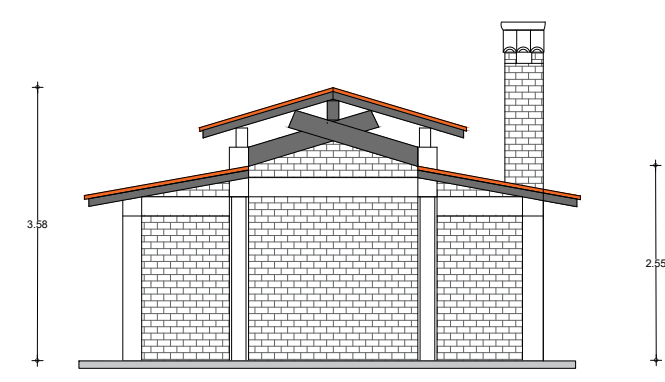


FACHADA FRONTAL ED.1



FACHADA LATERAL ED.1

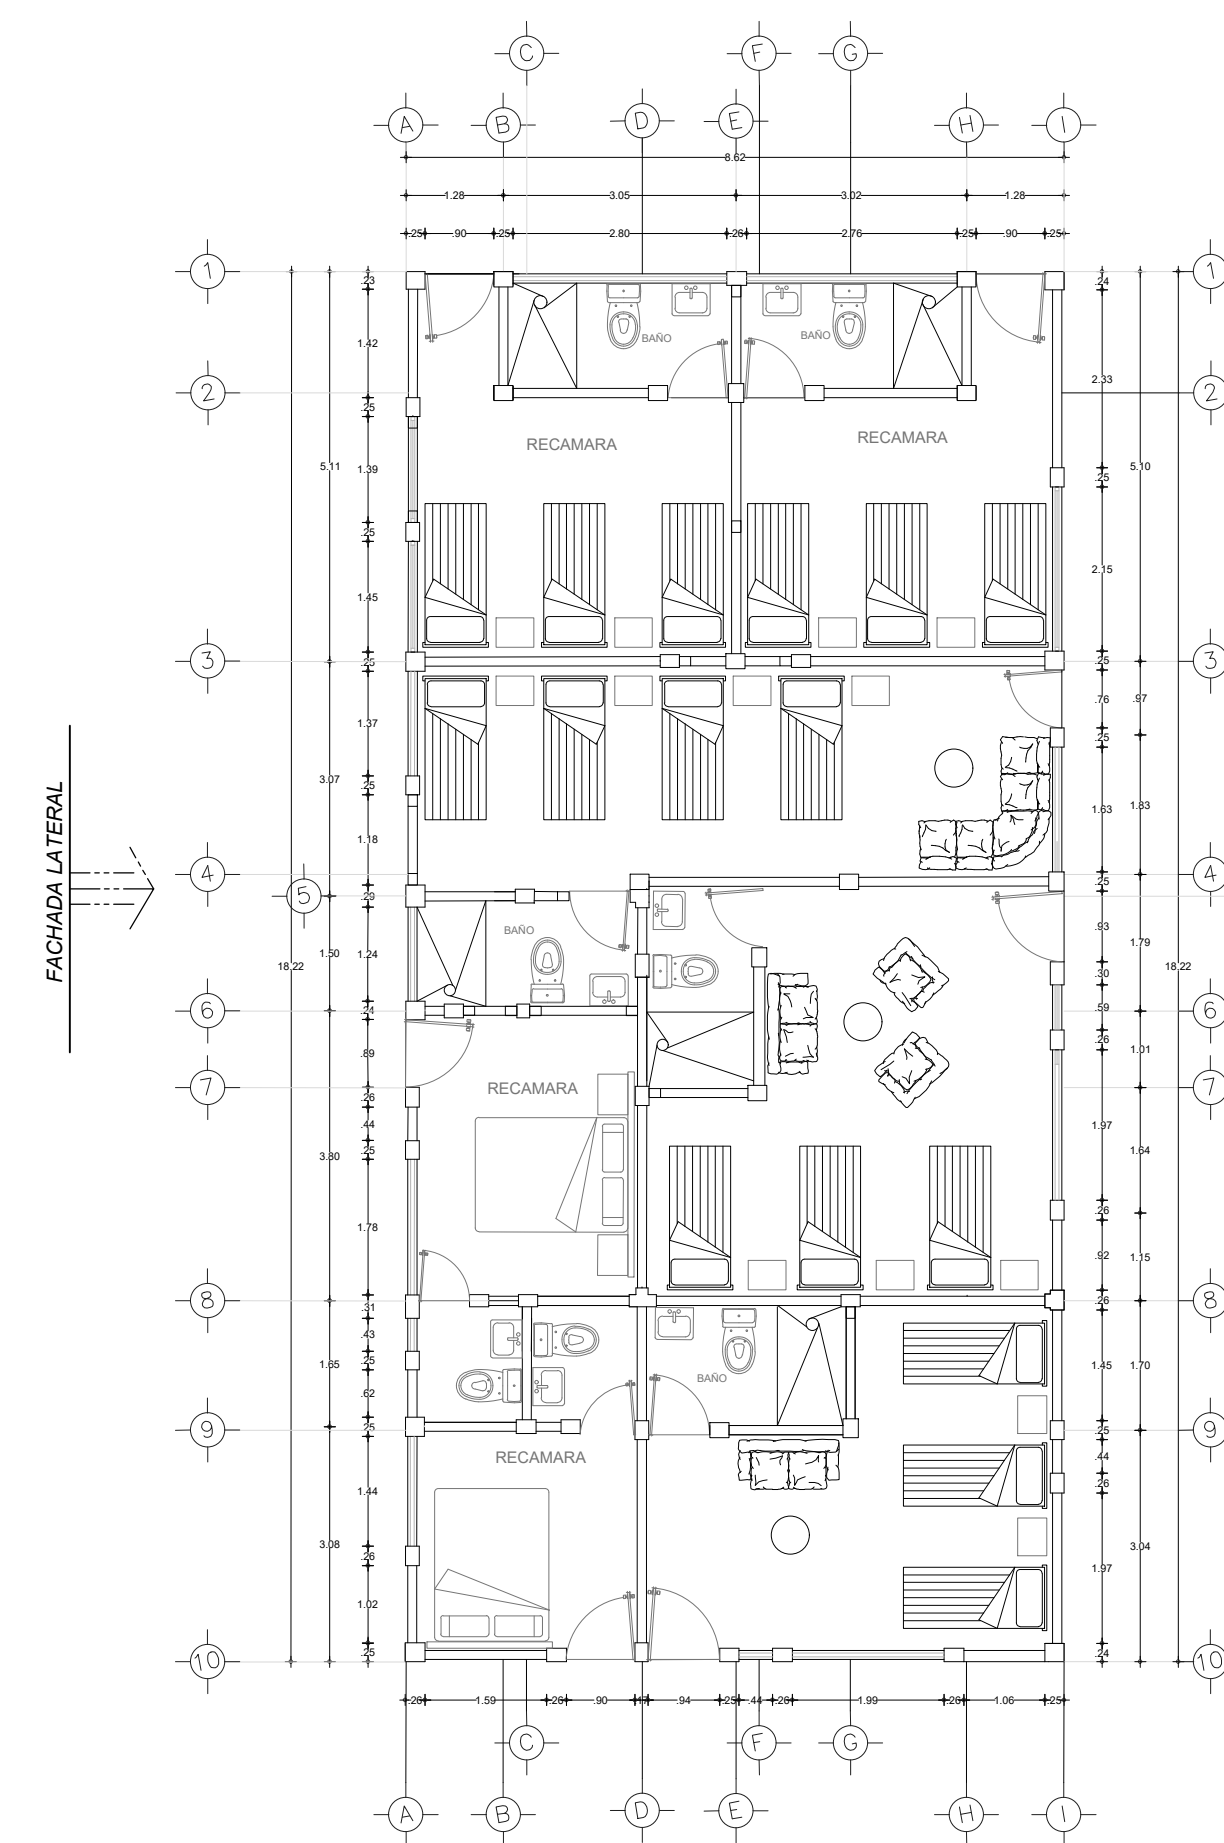


PLANTA ARQUITECTONICA EDIFICIO 3

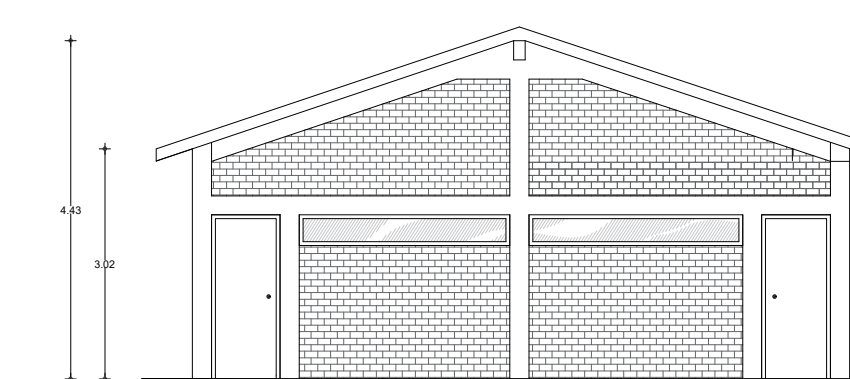


FACHADA PRINCIPAL ED.3




FACHADA TRASERA ED.3

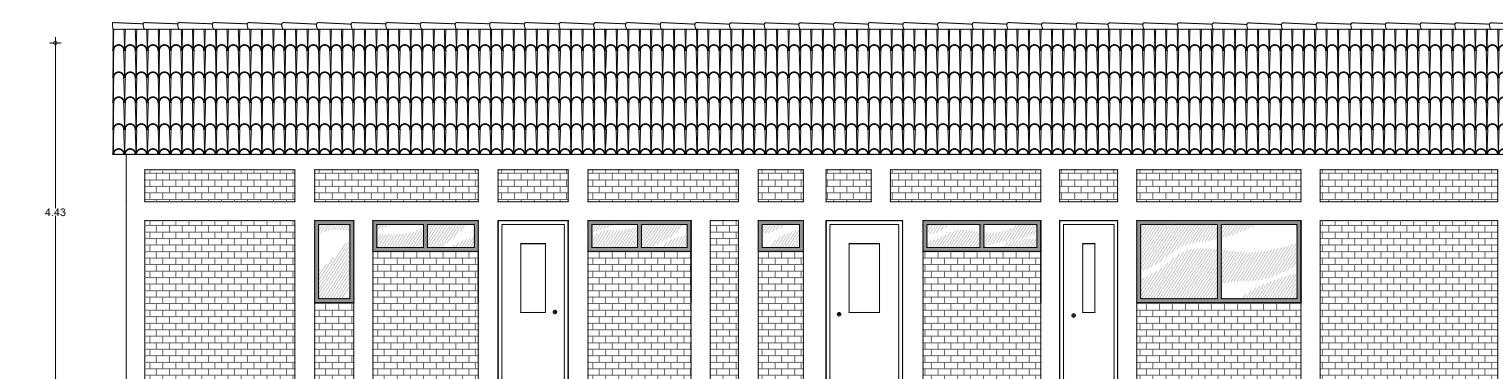

FACHADA LATERAL ED.3.

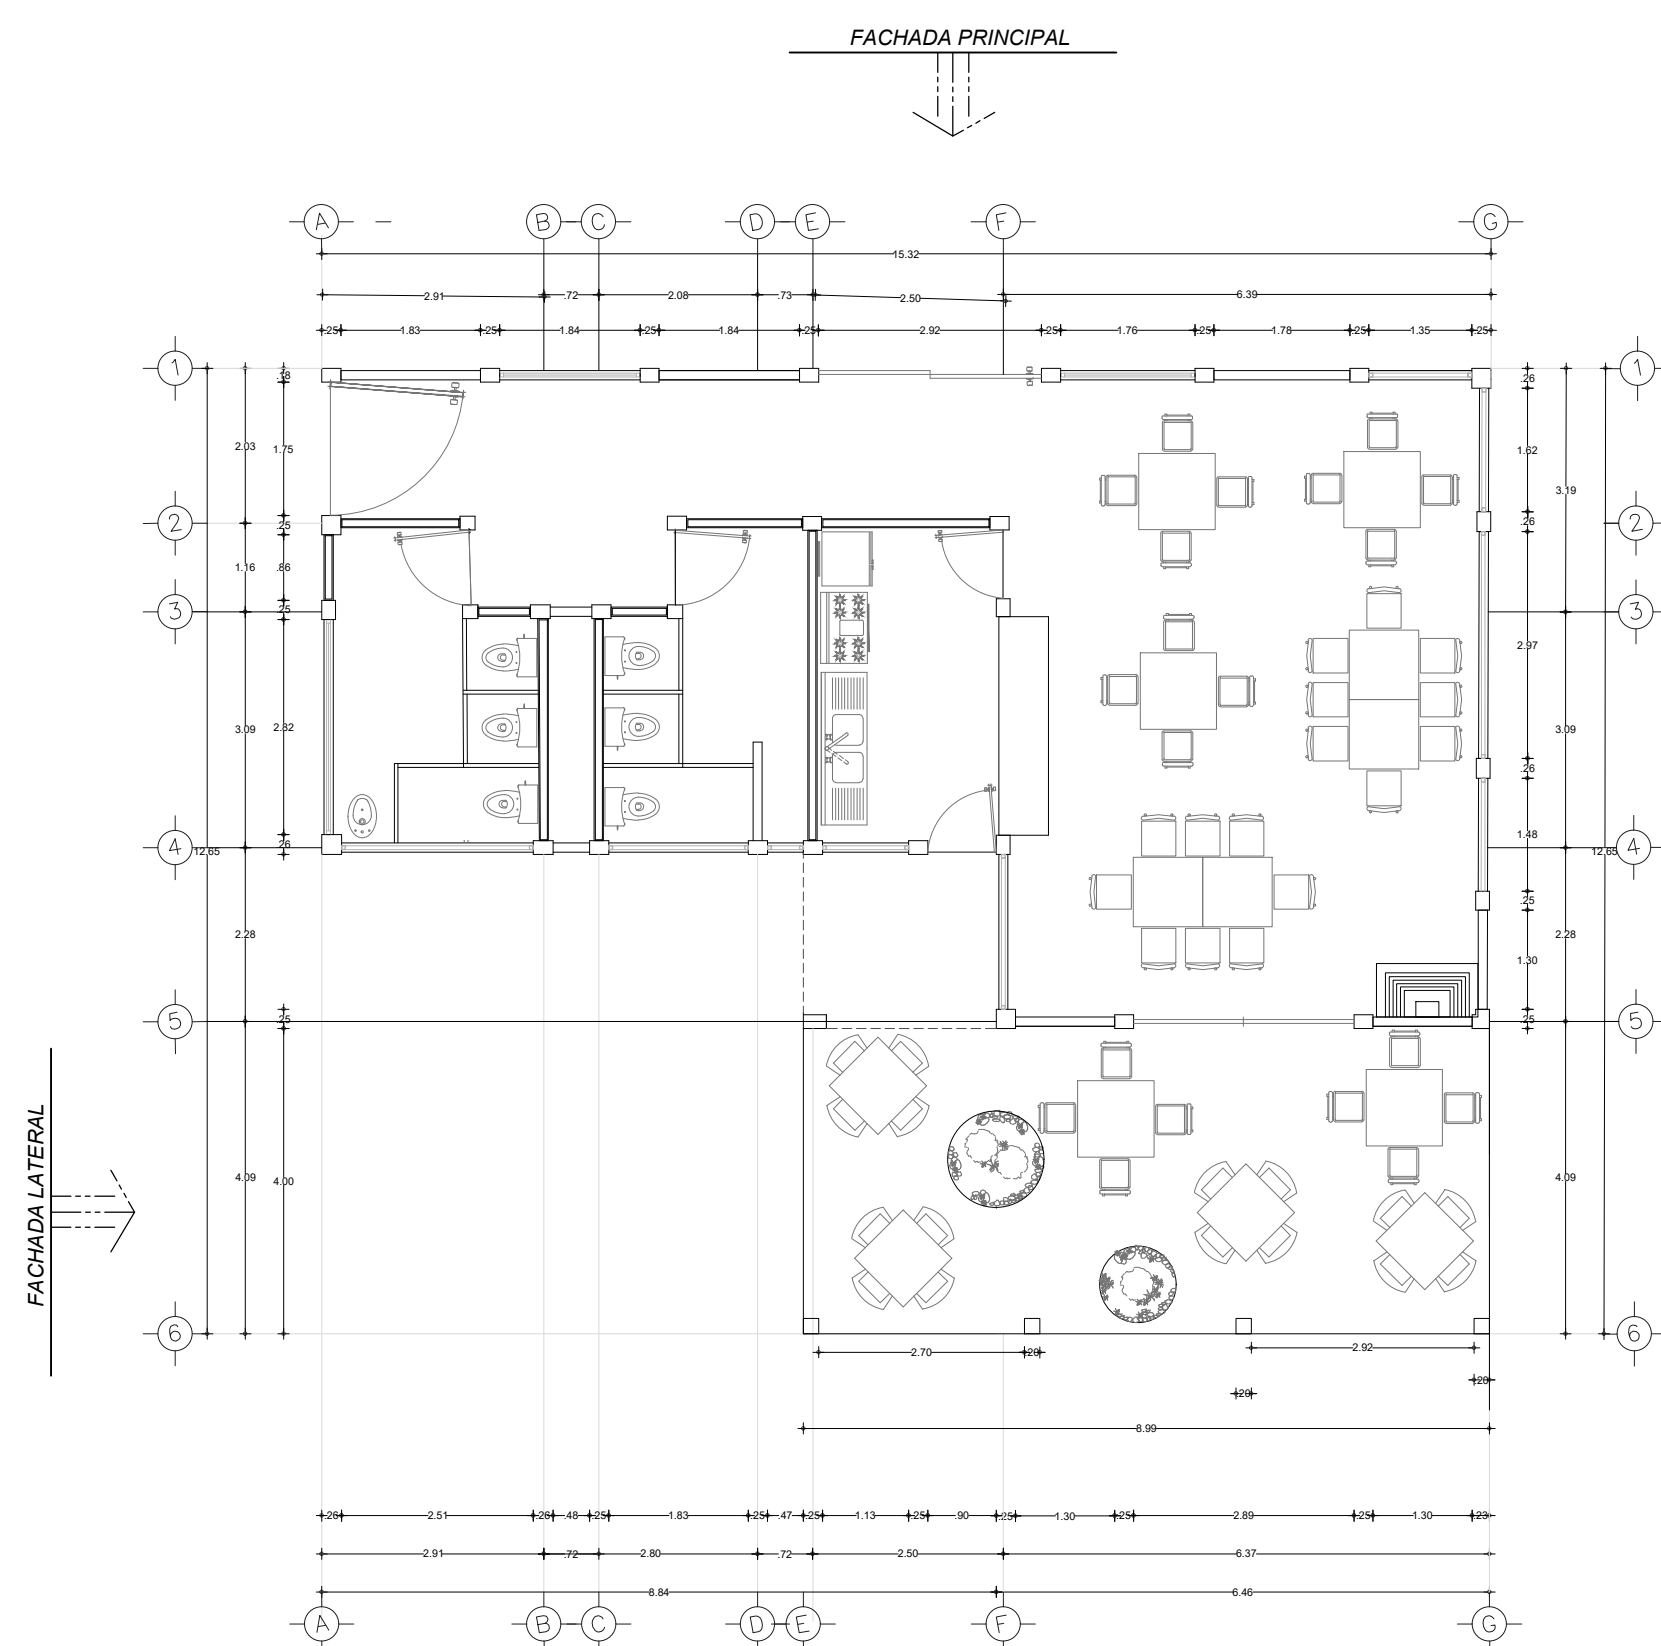


PLANTA ARQUITECTONICA COMEDOR EDIFICIO 2

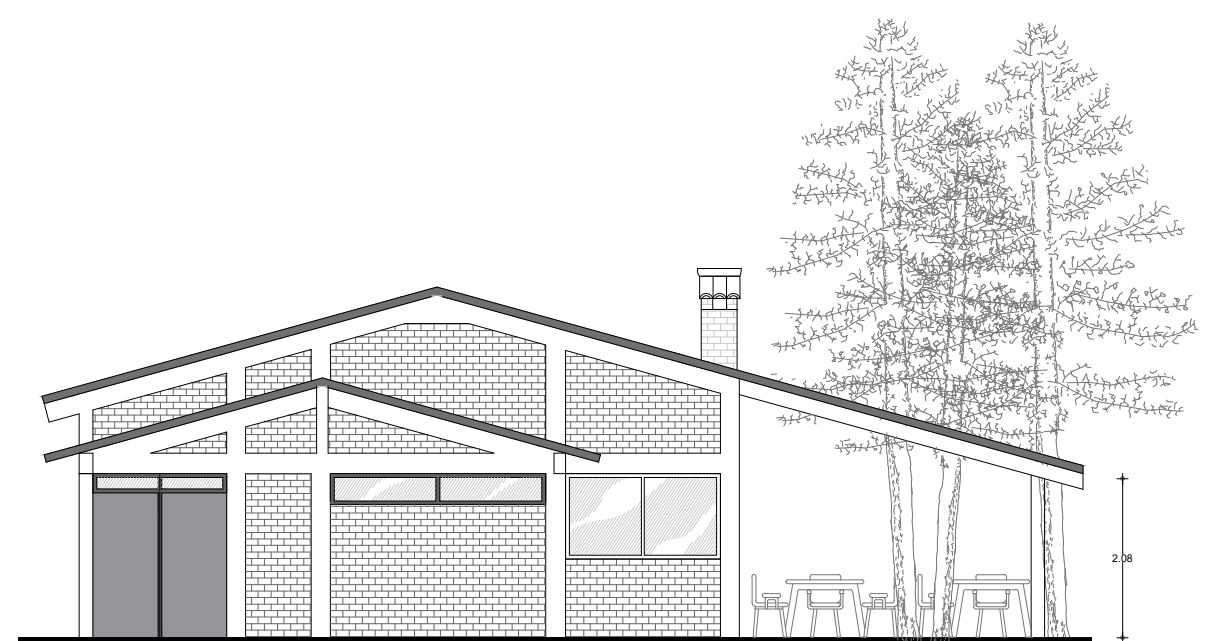


FACHADA LATERAL ED2



FACHADA PRINCIPAL ED.3

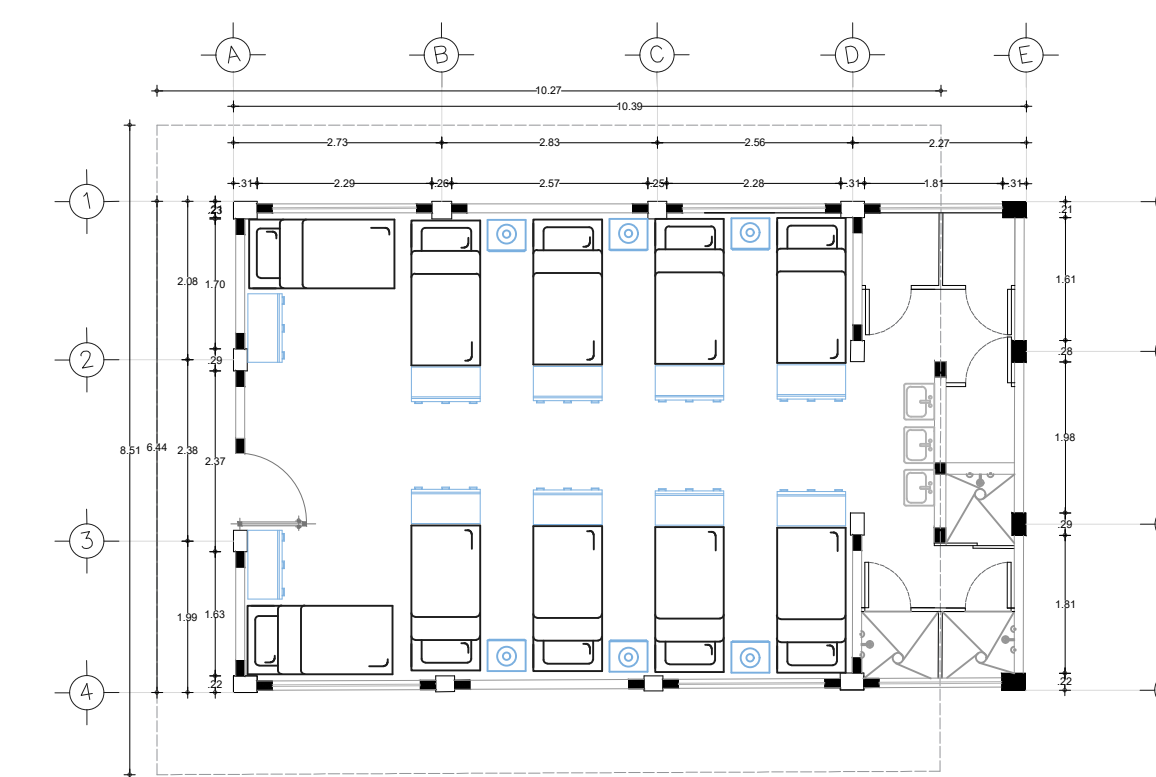


PLANTA ARQUITECTONICA EDIFICIO 4

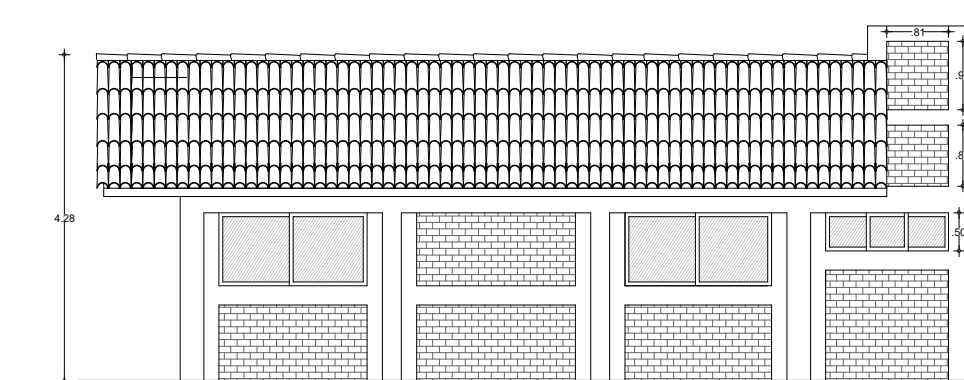

FACHADA LATERAL ED.4



FACHADA PRINCIPAL ED.4

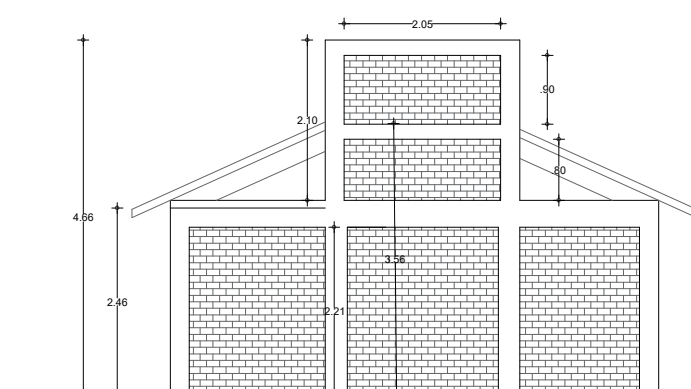

FACHADA POSTERIOR ED.4