



PLANTA GEOMETRICA

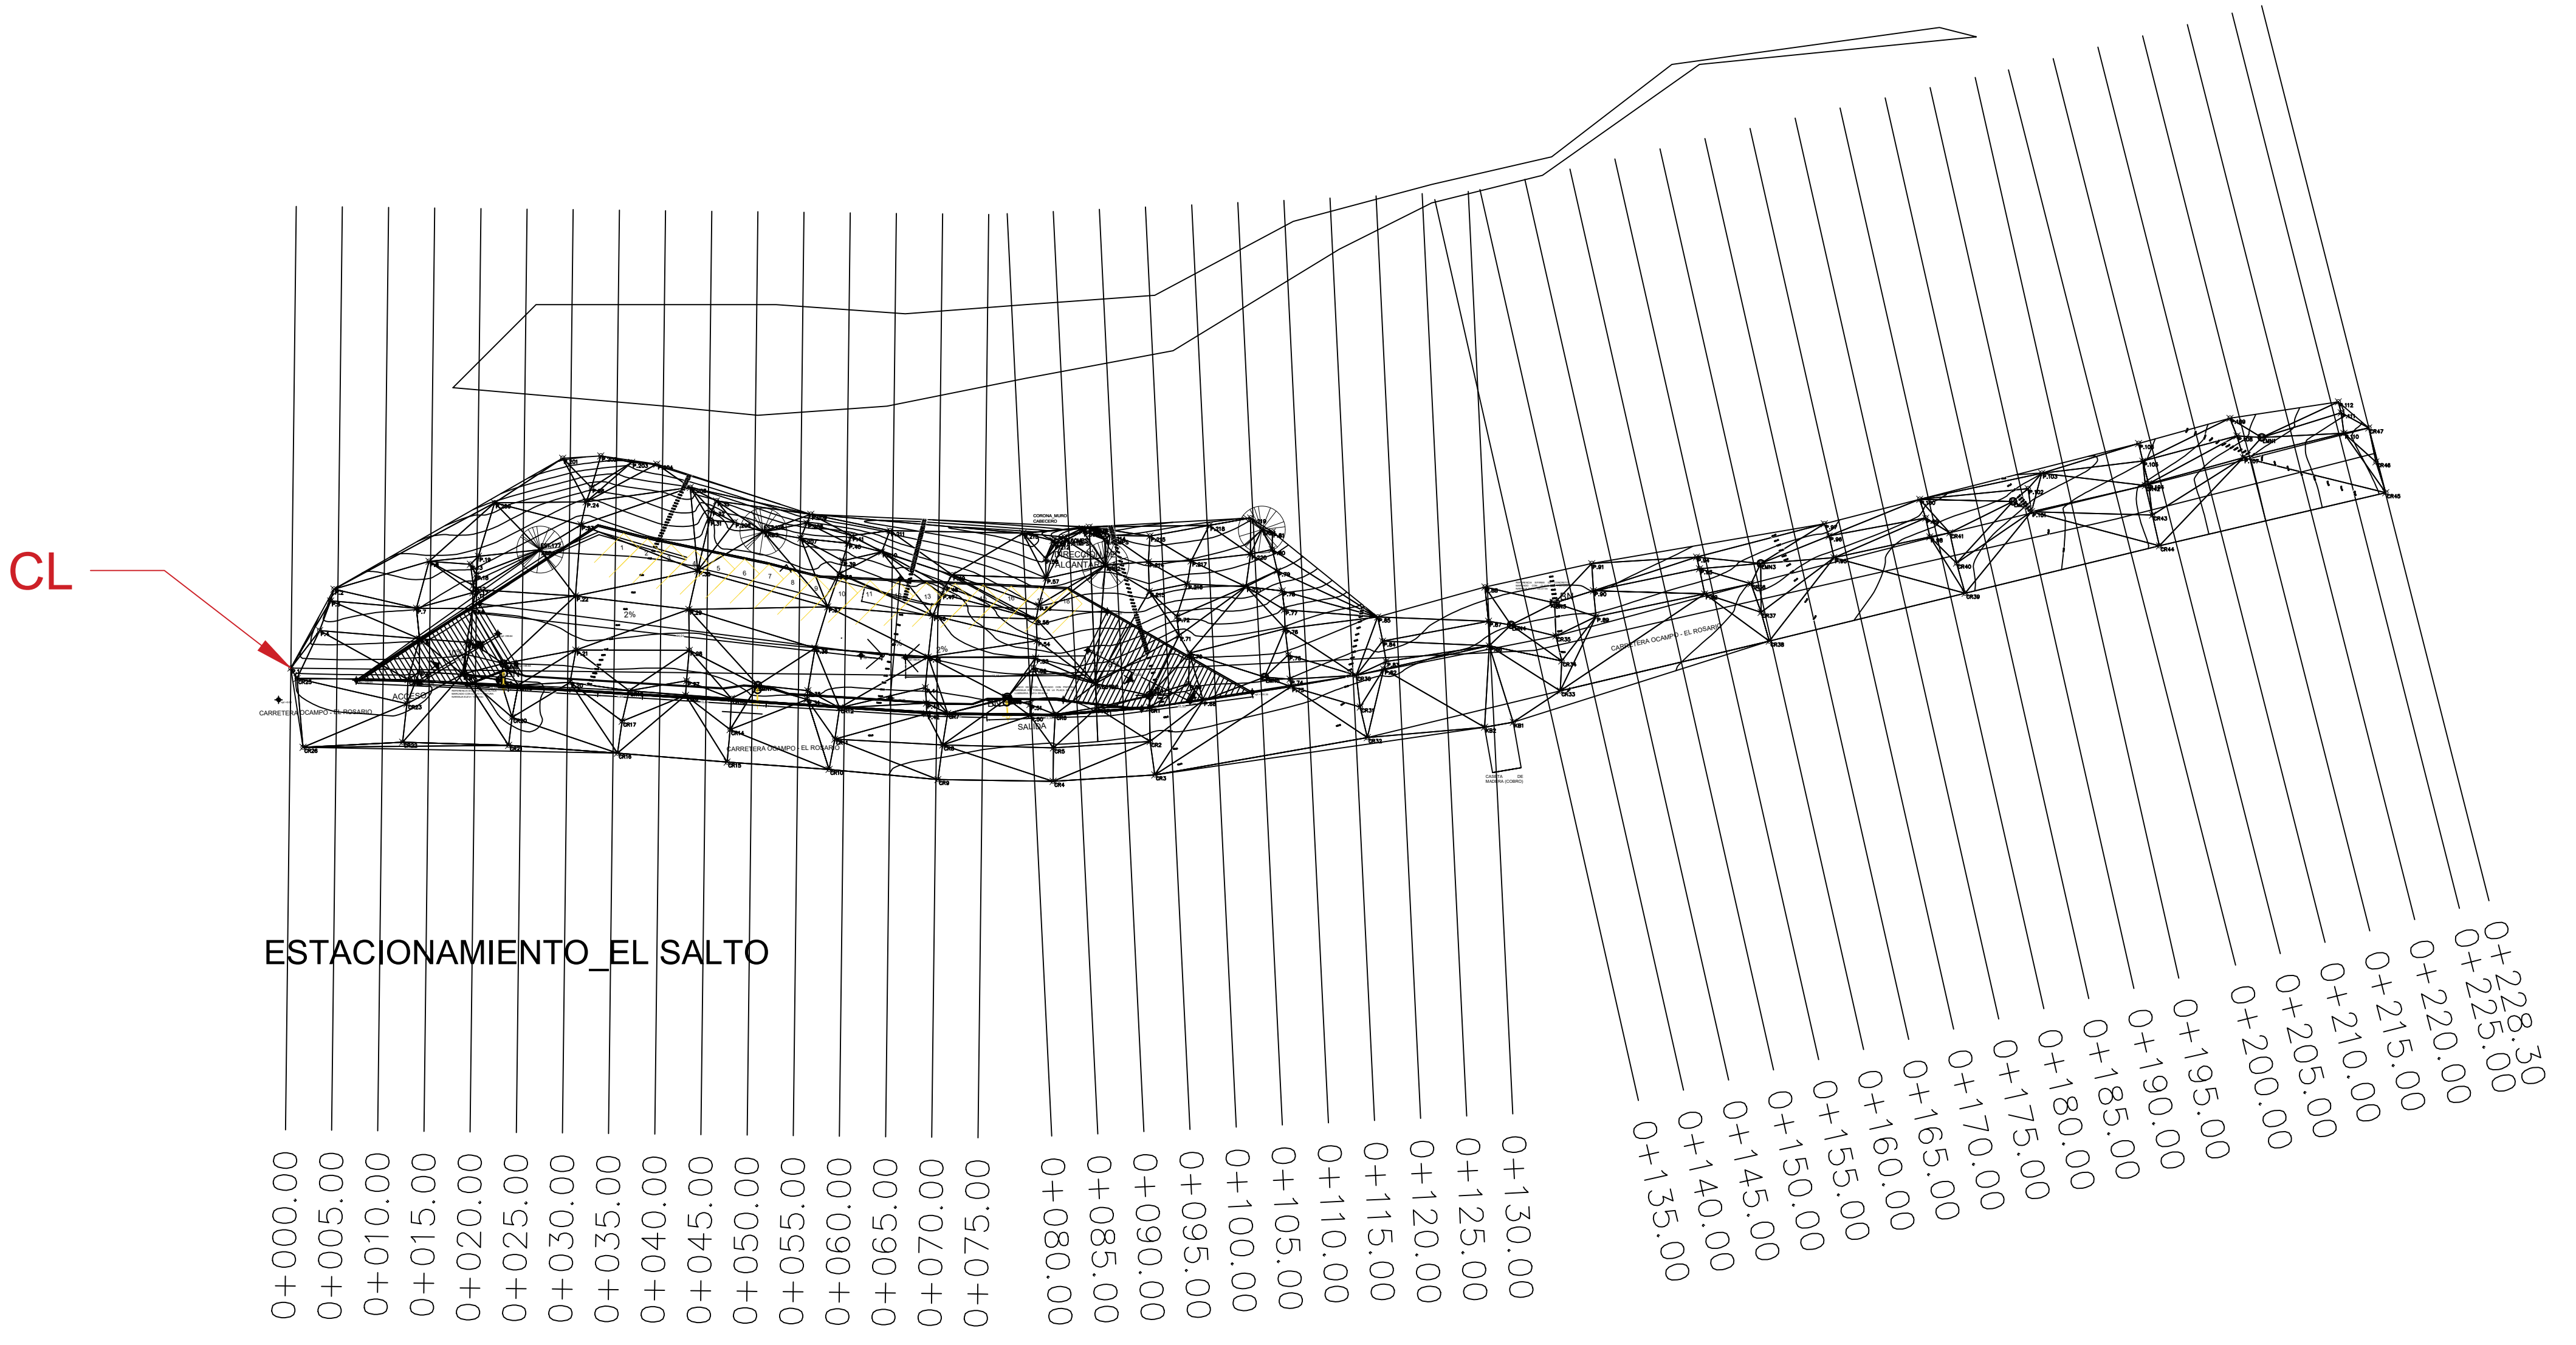

PERFIL DE TERRENO

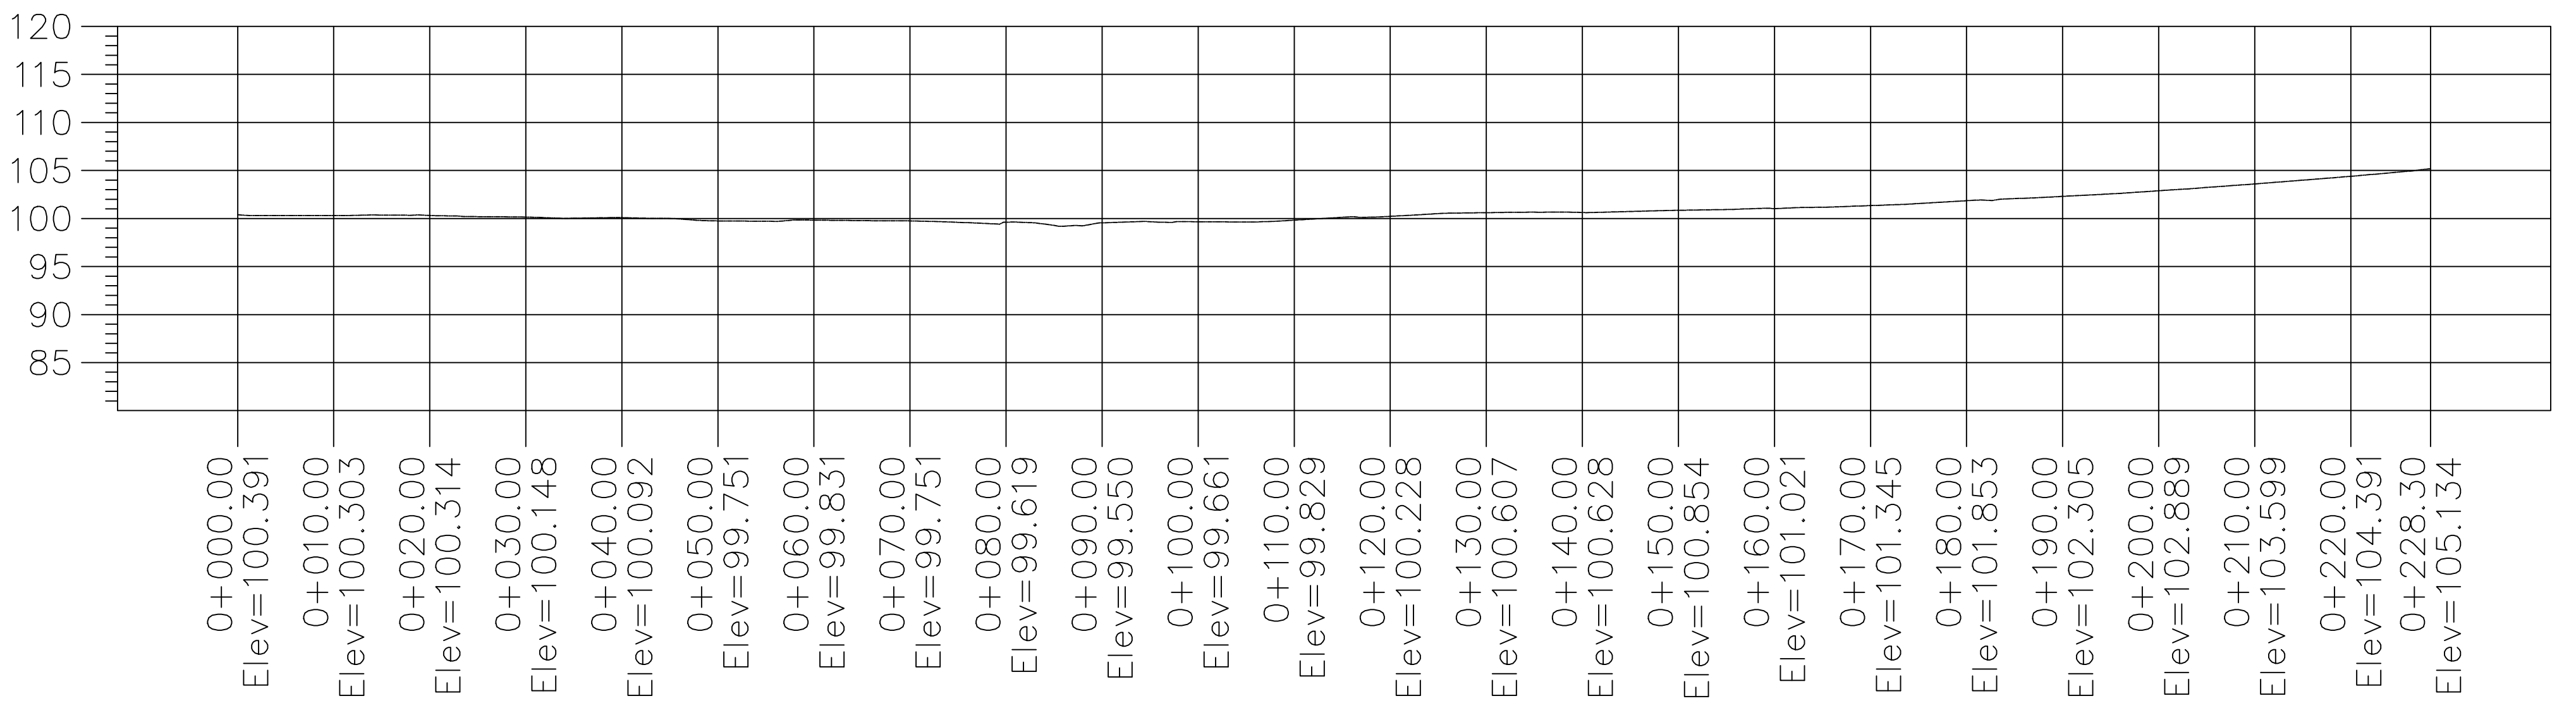

PERFIL DE TERRENO

ESCALA HORIZONTAL 1 : 1000

ESCALA VERTICAL 1 : 1000